


LEASING PLAN - EXISTING
#22 - 1501 LONSDALE AVENUE, NORTH VANCOUVER
OWNER C/O: AUSTEVILLE PROPERTIES

DRAWING PREPARED BY:
STREAMLINE FACILITY PLANNING
DRAWING NO. 15074E1
SCALE: 1/8" = 1'-0"
JUNE 17/15

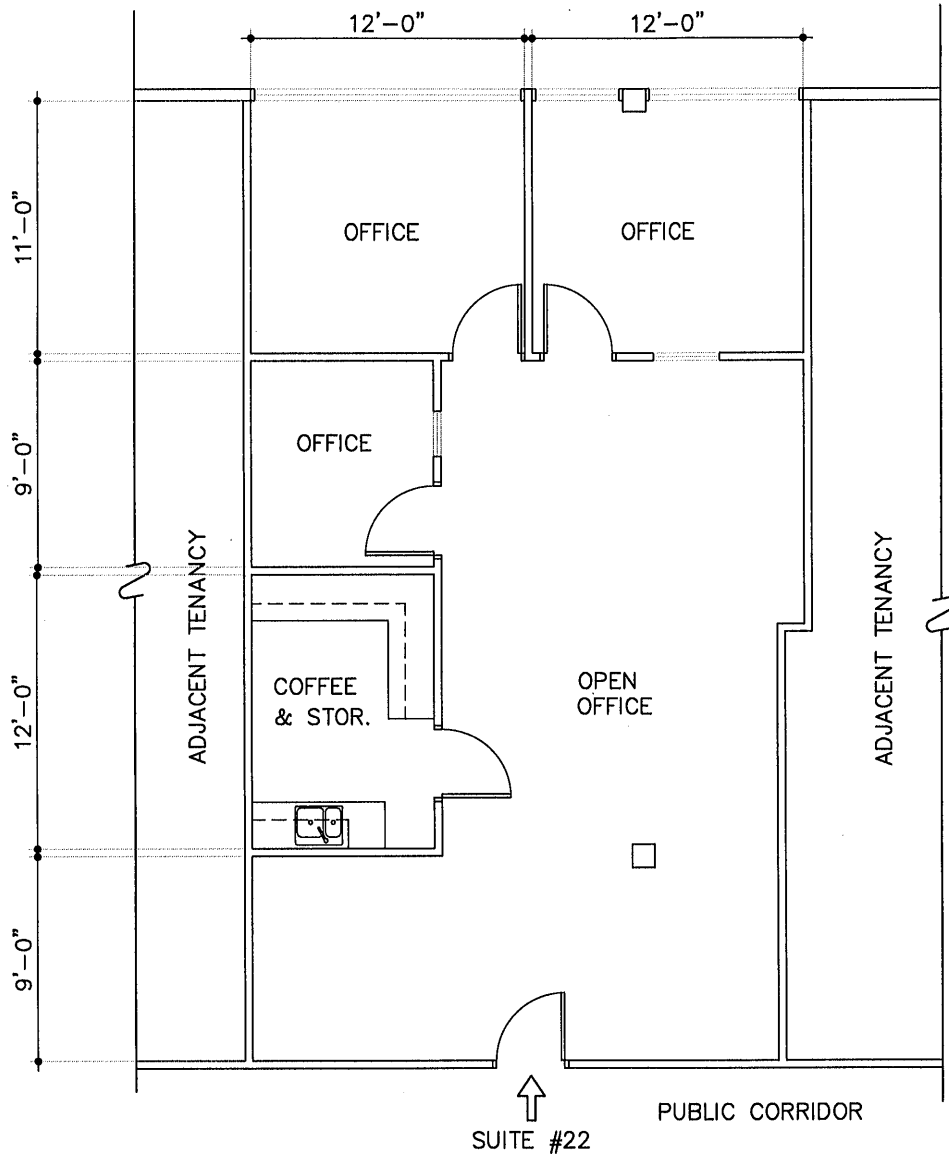

PARTIAL 2ND FLOOR PLAN

SCALE: 1/8" = 1'-0"